

Precast Column


Grouting Tubes

Non-shrink grout.

Starter Bars cast into precast column below

SHIMS

Precast Column

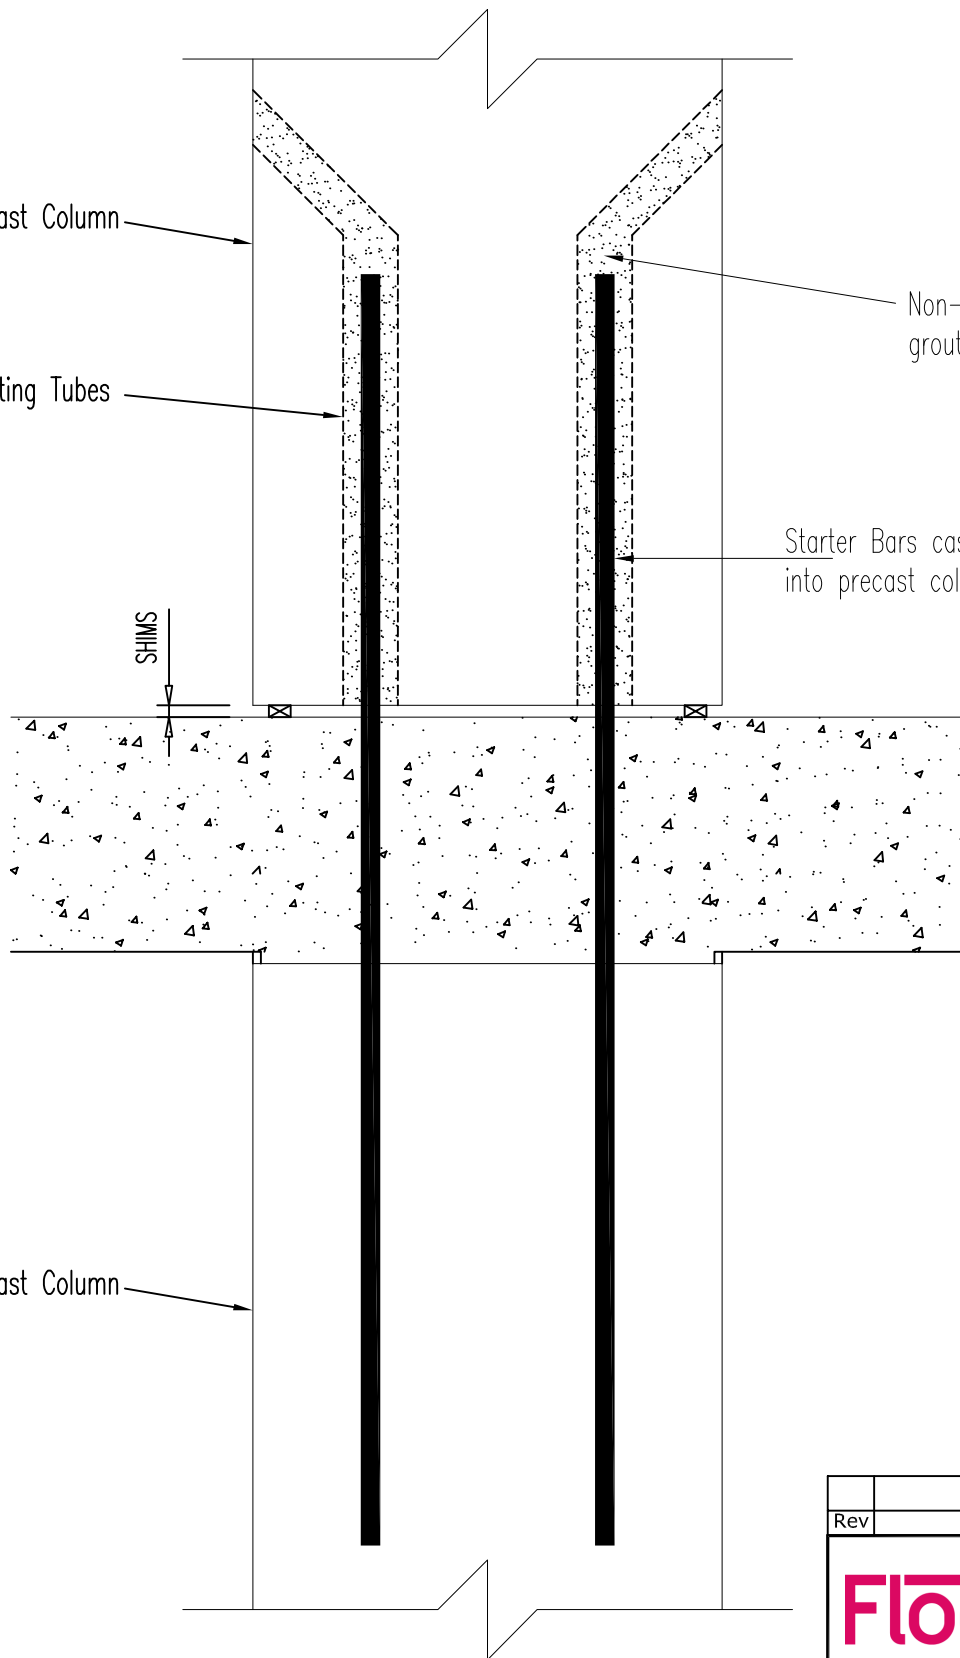

Rev	Details	Date	
<h1>Flood Precast</h1> <p>HILLTOWN, OLDCASTLE. CO. MEATH. IRELAND</p>			
Job title :			
PRECAST COLUMNS			
Drawing title :			
Contractor / client :			
FLOOD PRECAST.			
Drawn by		Checked by	Drawing No.
Date	Scale	Rev.	
	1.10		800-01-02